


# First Floor

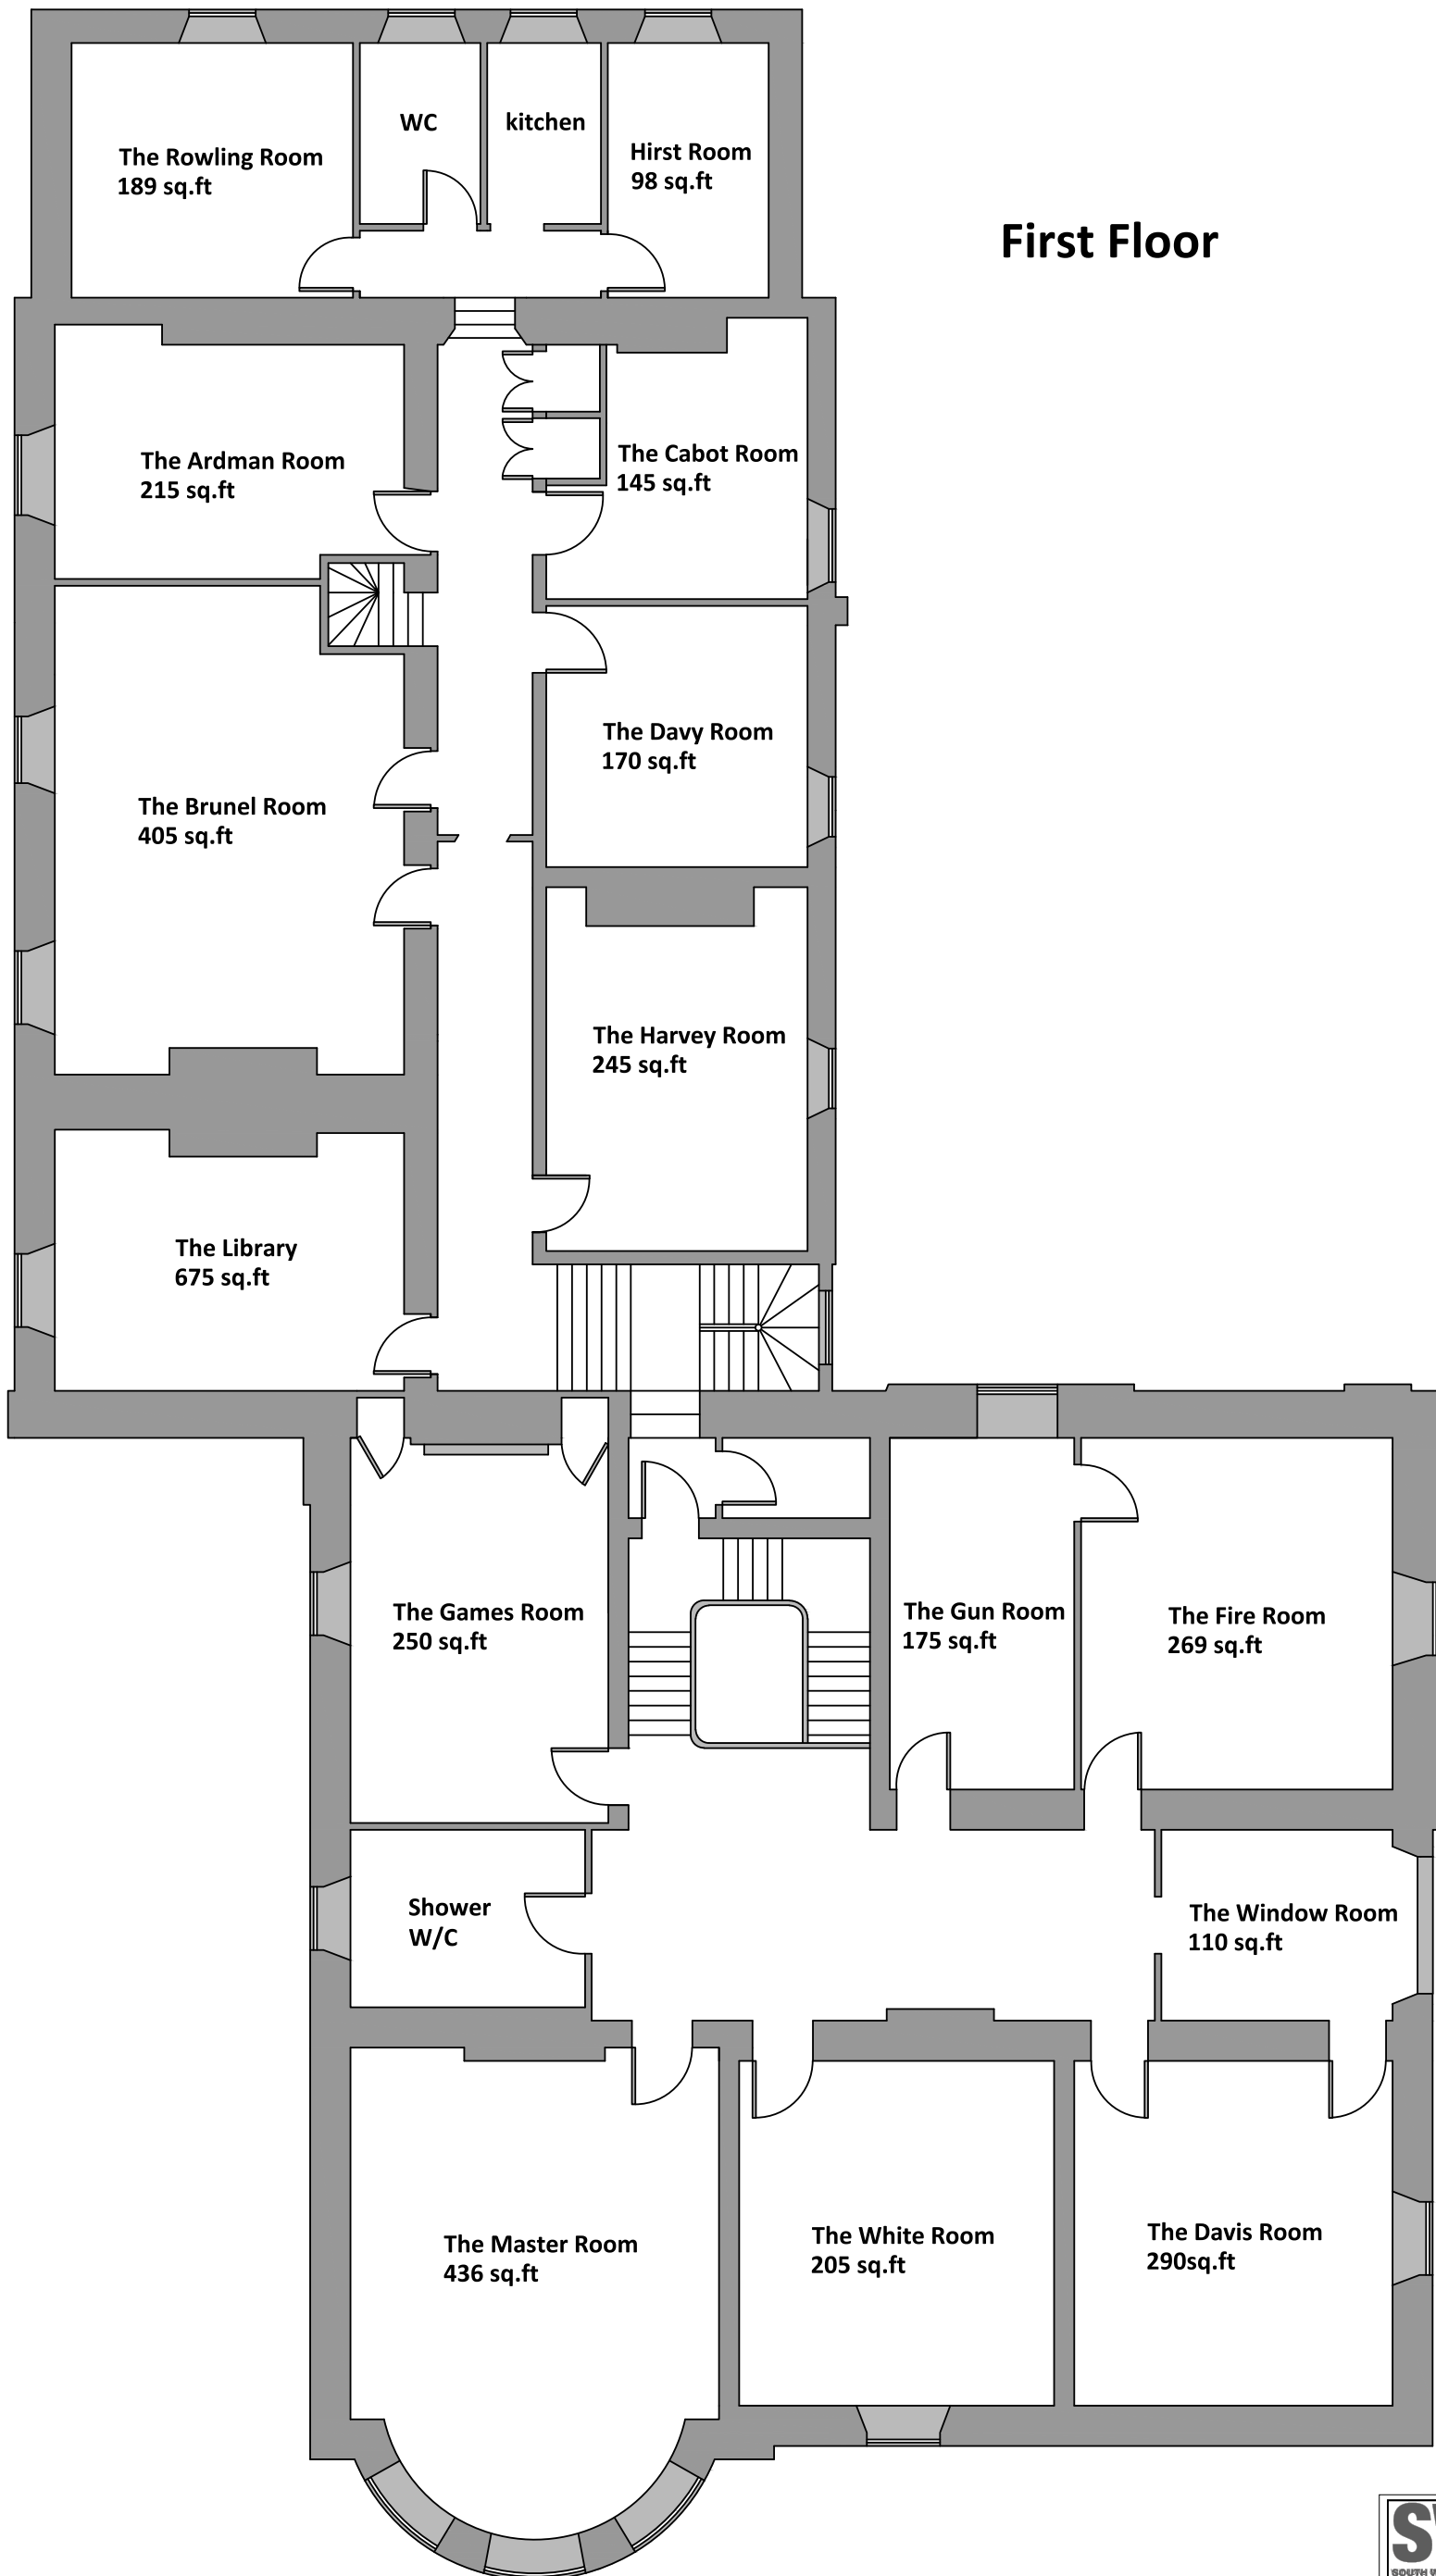

71, Westbrock Rd, Weston-super-Mare, North Somerset, BS22 8JZ  
T 01274 632928 F 01274 656490  
E matthew.yenn@swadl.co.uk

www.swadl.co.uk

Project Location HOLLYWOOD ESTATE BRISTOL

Title EXISTING FIRST FLOOR LAYOUT

Date 26TH MAY 2014

Scale 1:100 @ A3

CAD Reference CADREF

Drawn By HRV

Drawing No. 14-052 EXISTING 1ST

Drawings to be checked on site. Any discrepancies to be reported to SWADL. DO NOT SCALE FROM DRAWING. COPYRIGHT © SWADL.

South West Architectural Designs Limited • Registration Number 204419